


NAME: REMBERTO CONTRERAS
 DESIGN ENGINEER: PE NO 2152
 DATE: SEP. 2007


GROUND FLOOR PLAN

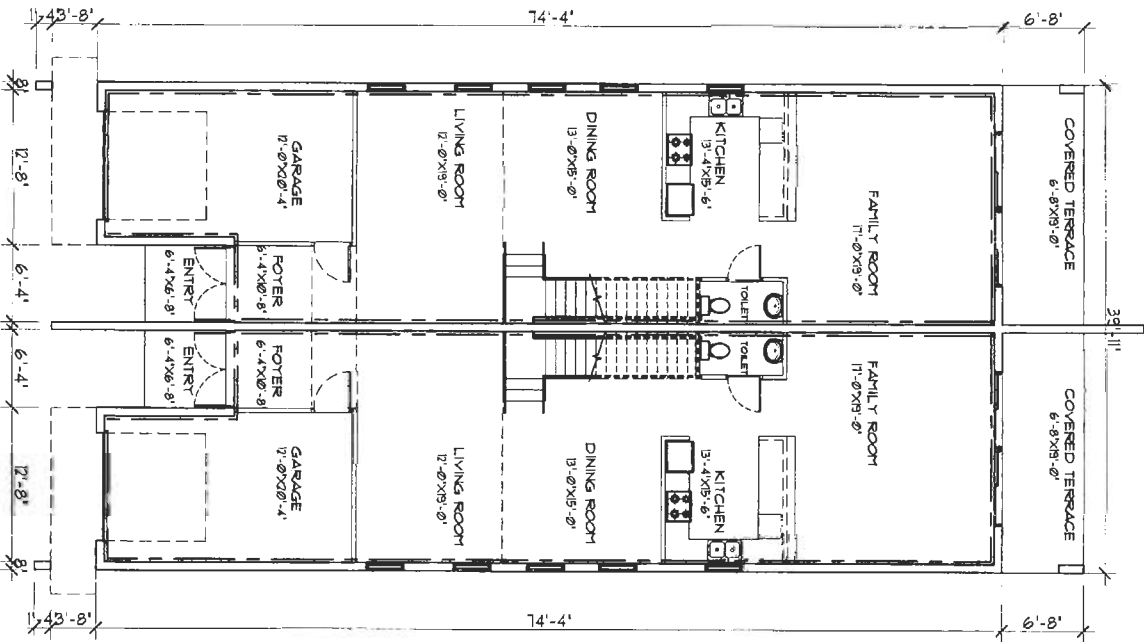

NAME	REMBERTO CONTRERAS	SHEET NO	
DESIGN ENGINEER	PE NO 2152	SCALE	1/8"=1'-0"
DATE	SEP. 2007		

NAME: REMBERTO CONTRERAS
 DESIGN ENGINEER: PE NO 2152
 DATE: SEP. 2007

2nd FLOOR PLAN

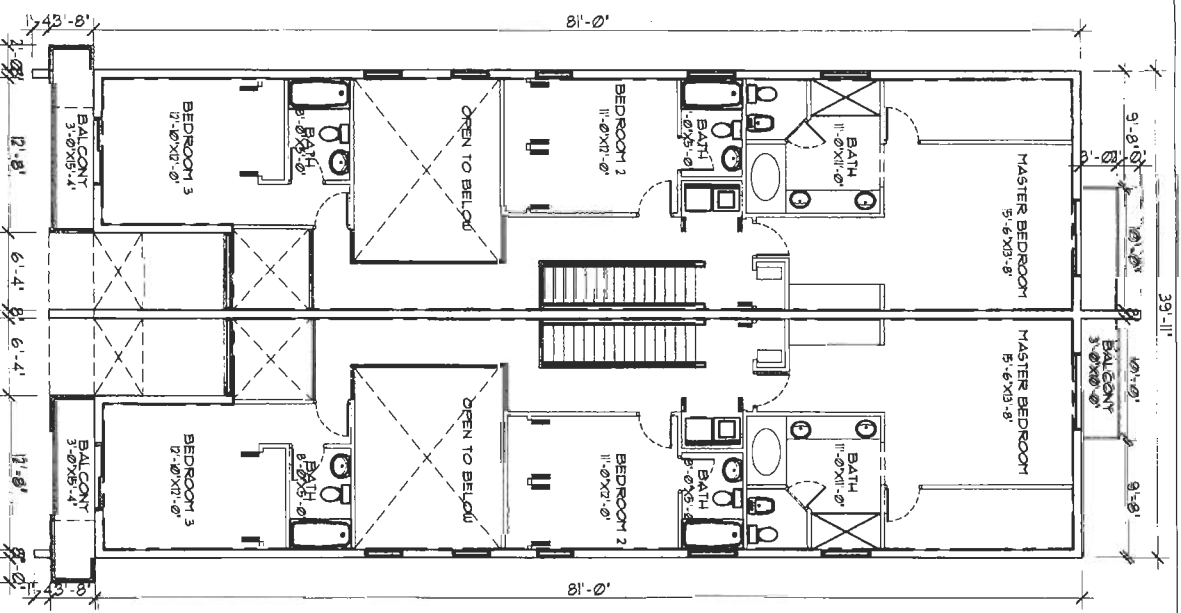

NAME	REMBERTO CONTRERAS	SHEET NO	
DESIGN ENGINEER	PE NO 2152	SCALE	1/8"=1'-0"
DATE	SEP. 2007		